

**ENG****RAZZMATAZZ / SALA 3****LIGHTING EQUIPMENT LIST** V.5.1**STAGE FIXTURES**

06 x Cameo Auro Spot Z300 (mode 20ch)  
06 x Elation Rayzor Q12 Zoom (mode ext, 28ch)  
04 x Cameo Root Par6 (11ch mode)  
02 x Blinder 4 lite

**CONTROL AND POWER**

01 x Avolites Quartz  
01 x 32A, 3ph Power Connection with red CEEFORM, located at USR  
01 x Free DMX lines  
02 x CAT6 (Stage - FOH)

**MISCELLANEOUS**

01 x Black backdrop 4,8m x 2,6m  
(Safety and fire certificates for the Artist's backdrop will be required)

**FX**

**Pyro:** All SPARKULAR machines are **PROHIBITED** due to venue's height.  
**Confetti:** Streamers and metallic PVC confetti are **PROHIBITED**.

**IMPORTANT NOTES:**

**The Venue does not provide a Lighting Technician.** If needed, please contact production. **PLEASE DO NOT HANG OR REMOVE FIXTURES FROM FLOWN STRUCTURES. EXTRA LIGHTING MUST BE MOUNTED ON FLOOR.**

**THANK YOU****ESP****RAZZMATAZZ / SALA 3****LISTADO DE EQUIPO DE ILUMINACIÓN** V.5.1**STAGE FIXTURES**

06 x Cameo Auro Spot Z300 (mode 20ch)  
06 x Elation Rayzor Q12 Zoom (mode ext, 28ch)  
04 x Cameo Root Par6 (11ch mode)  
02 x Blinder 4 lite

**CONTROL Y POWER**

01 x Avolites Quartz  
01 x 32A Cetact trifásico  
01 x Línea DMX libre  
02 x CAT6 (Stage - FOH)

**MISCELANEA**

01 x Telón de fondo negro 4,8m x 2,6m  
(Se requerirán certificados de seguridad e ignífugado)


**FX**

**Pyro:** Todas las máquinas **SPARKULAR** están **PROHIBIDAS**  
**Confetti:** Se **PROHIBEN** las serpentinas y el confetti metálico.

**IMPORTANTE:**

**La Sala no cuenta con técnico de iluminación.** Si se requiere técnico de sala, hacer la petición a través de producción. **ESTÁ PROHIBIDO COLGAR EQUIPOS EN LA PARRILLA Y MOVER LOS FOCOS ESPECIFICADOS EN EL RIDER. LA ILUMINACIÓN EXTRA SE PUEDE MONTAR ÚNICAMENTE EN SUELO.**

**GRACIAS**

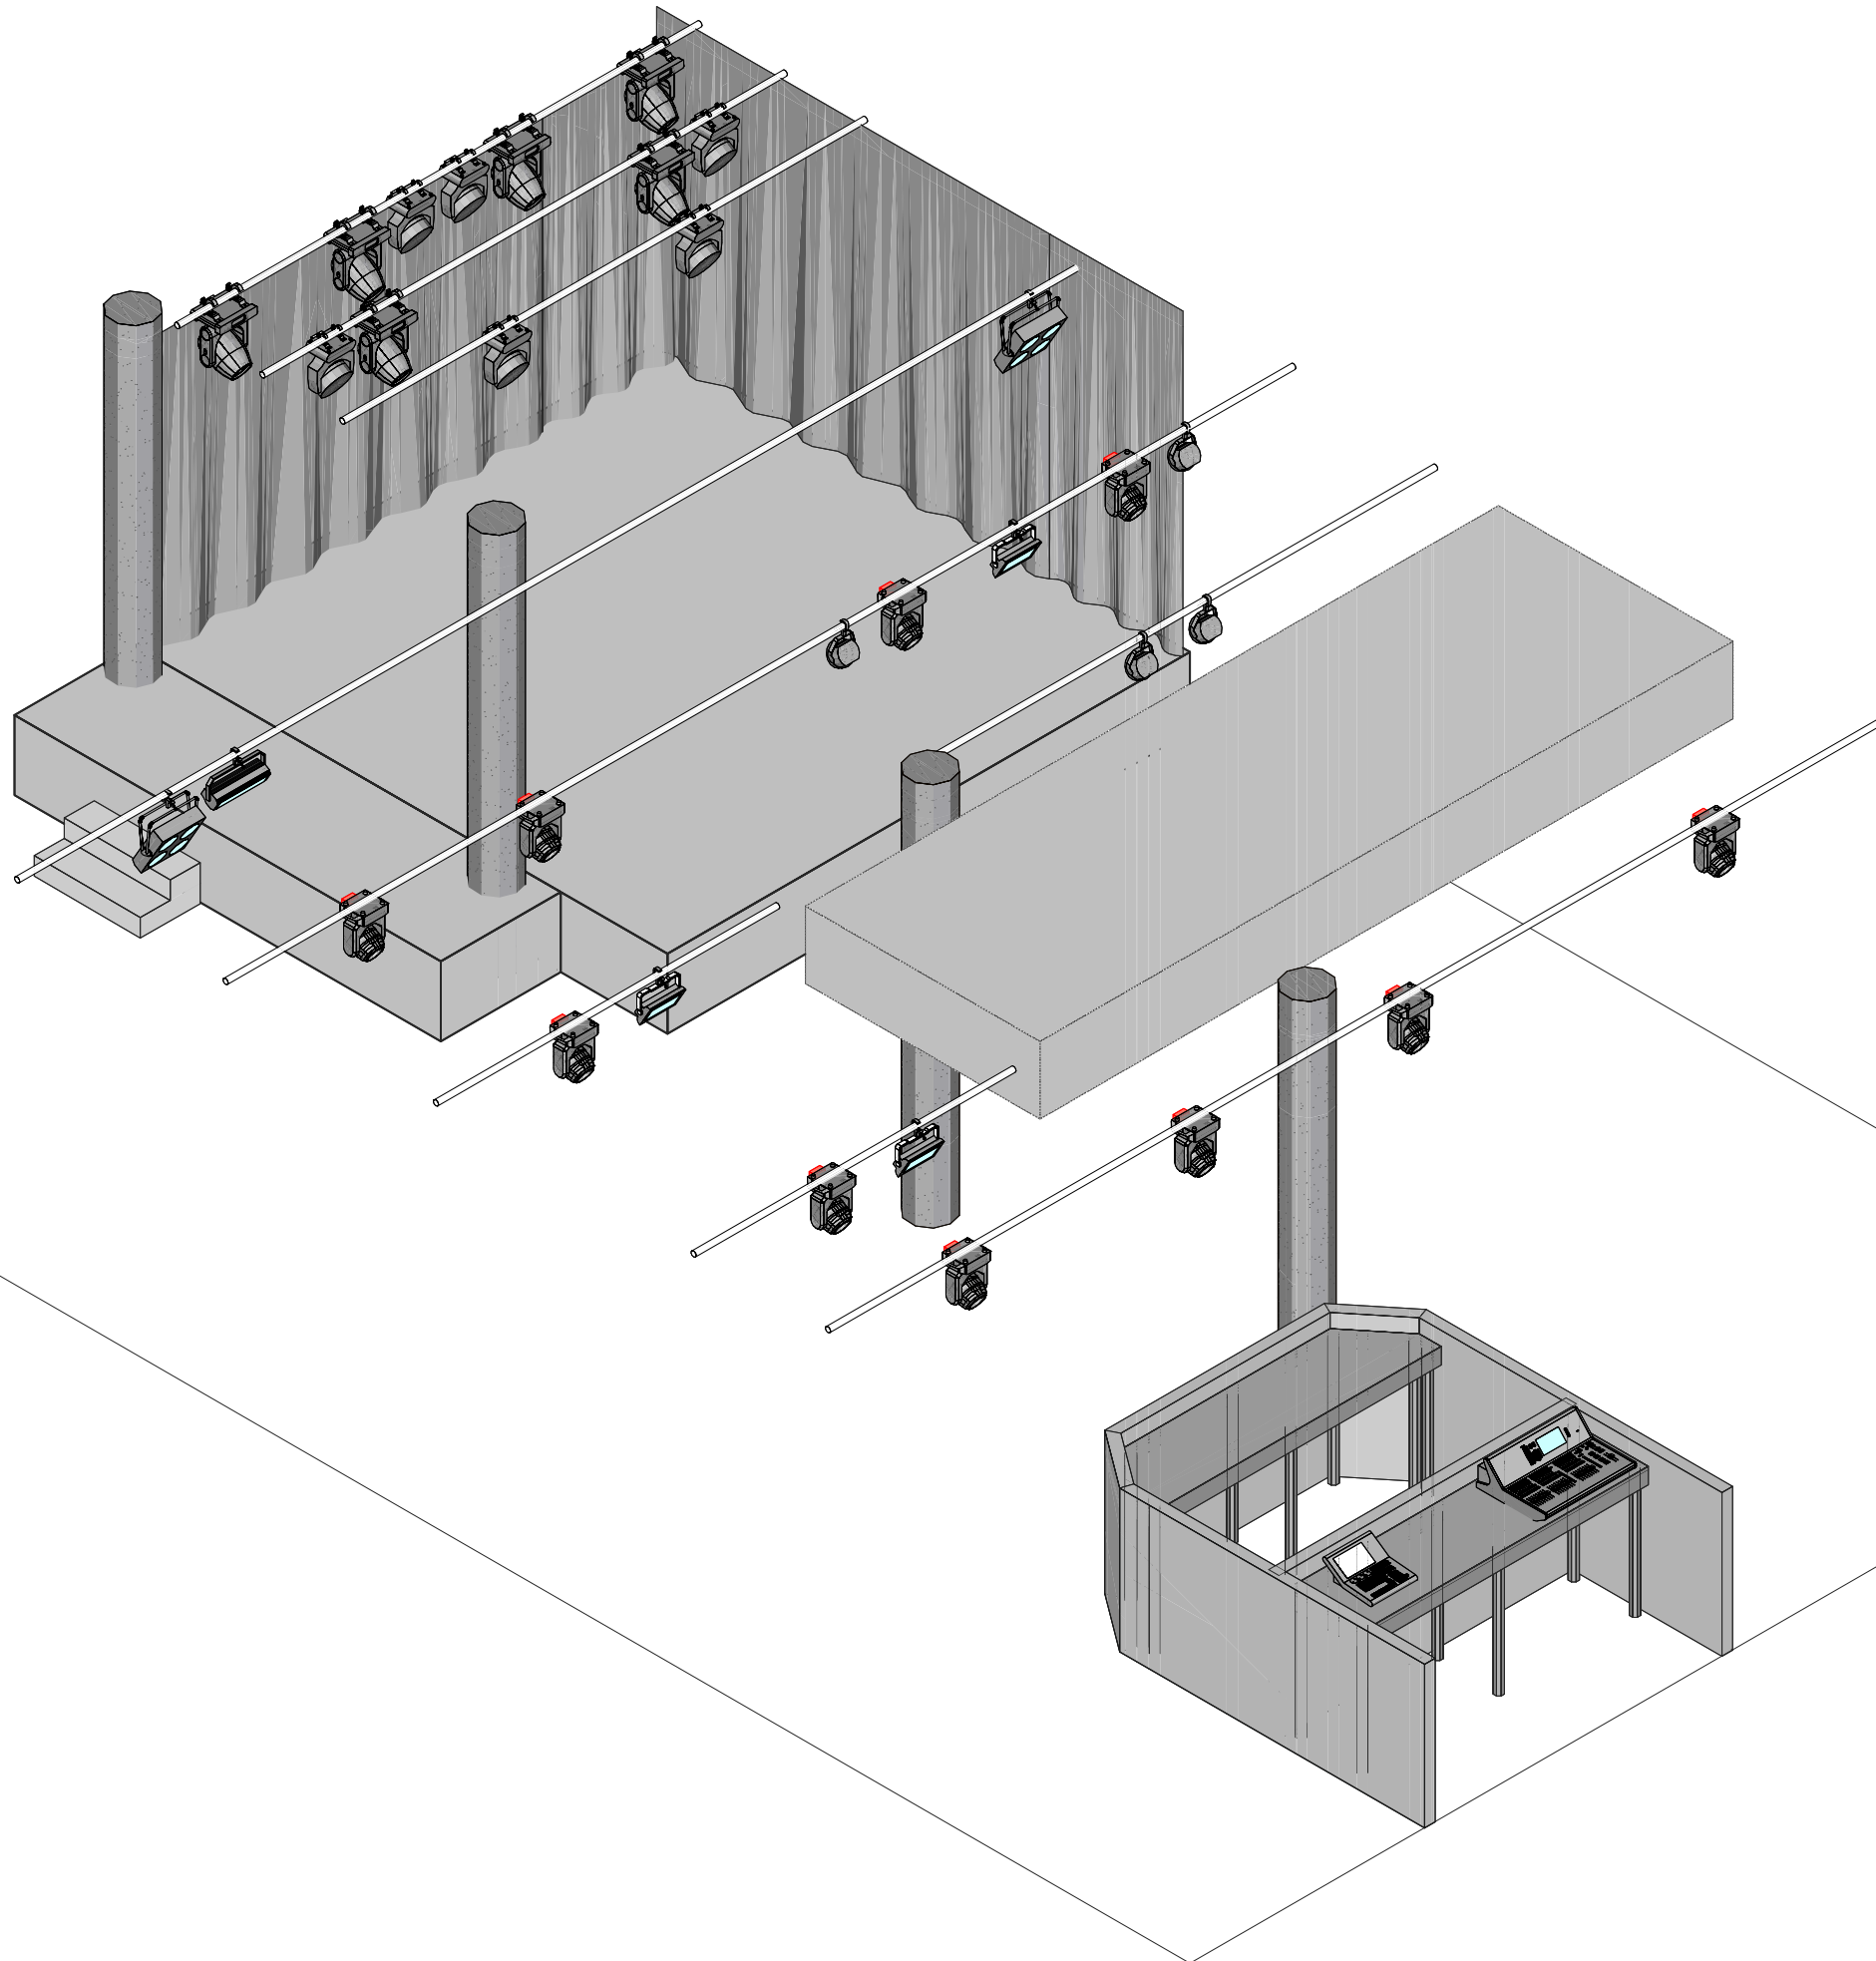

**RAZZMATAZZ**


**Sala3**

Title:	Isometric
Drawing:	1
Version:	5.1

**RAZZMATAZZ**

**Sala3**

Title:	Plan Plot
Drawing:	2
Version:	5.1

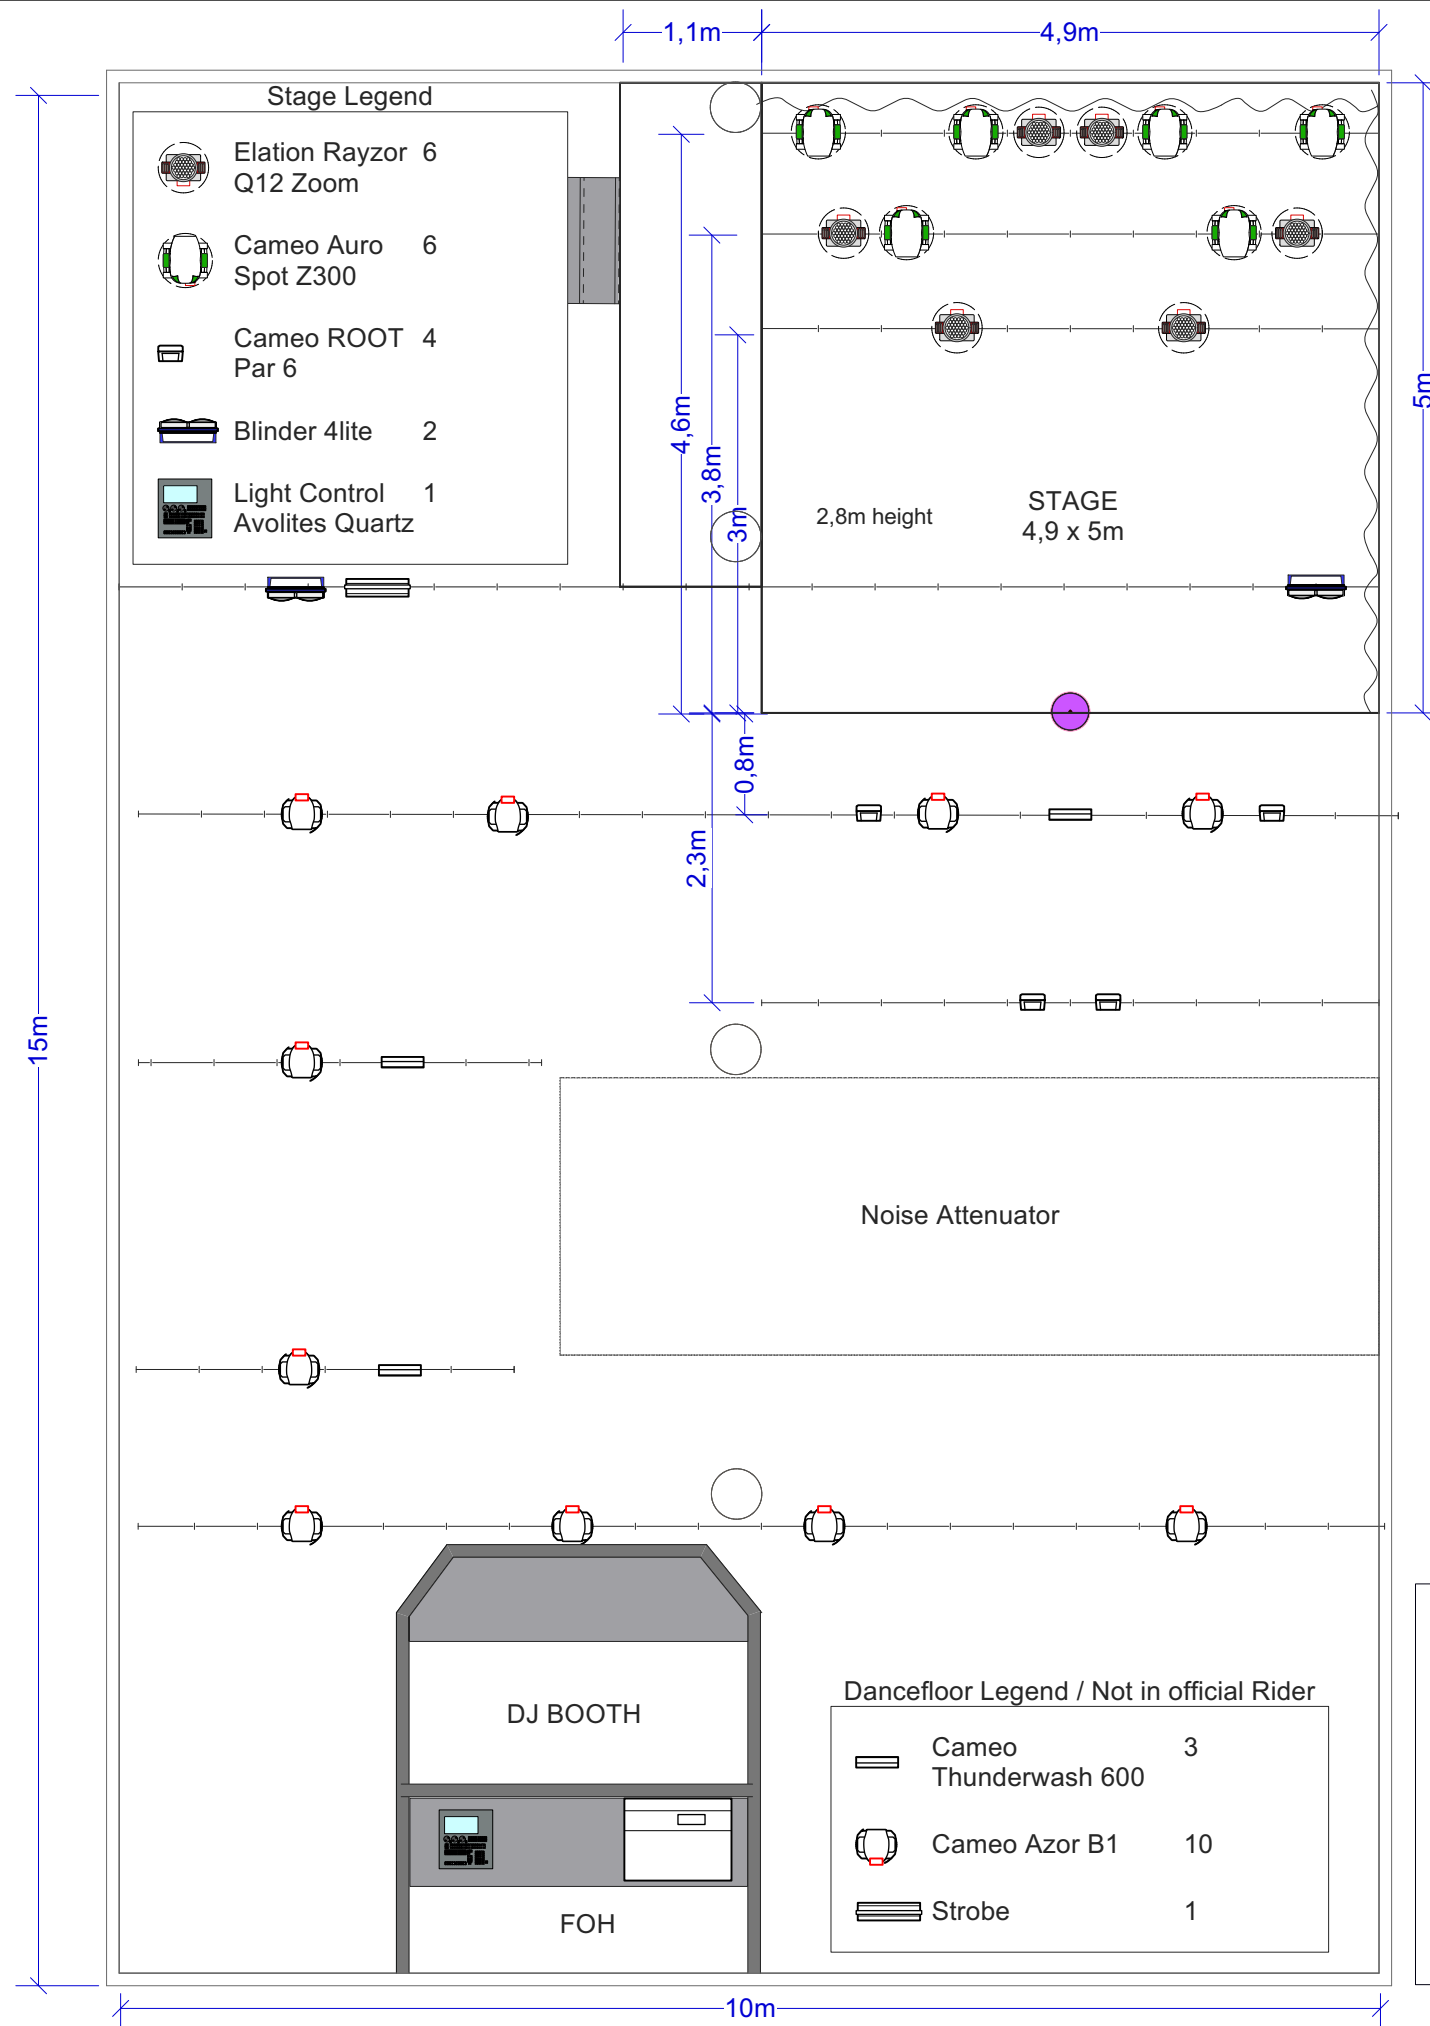


Dancefloor Fixtures are NOT included in the official lighting rider. The rig may not be exactly as shown in the plot, as it depends on the club's ongoing activities.


Los Fixtures de Pista NO están incluidos en el rider oficial de iluminación. El montaje puede variar con respecto a lo que se muestra en el plano, ya que depende de las actividades del club.

**RAZZMATAZZ**

**Sala3**

Title:	Patch Plot
Drawing:	3
Version:	5.1

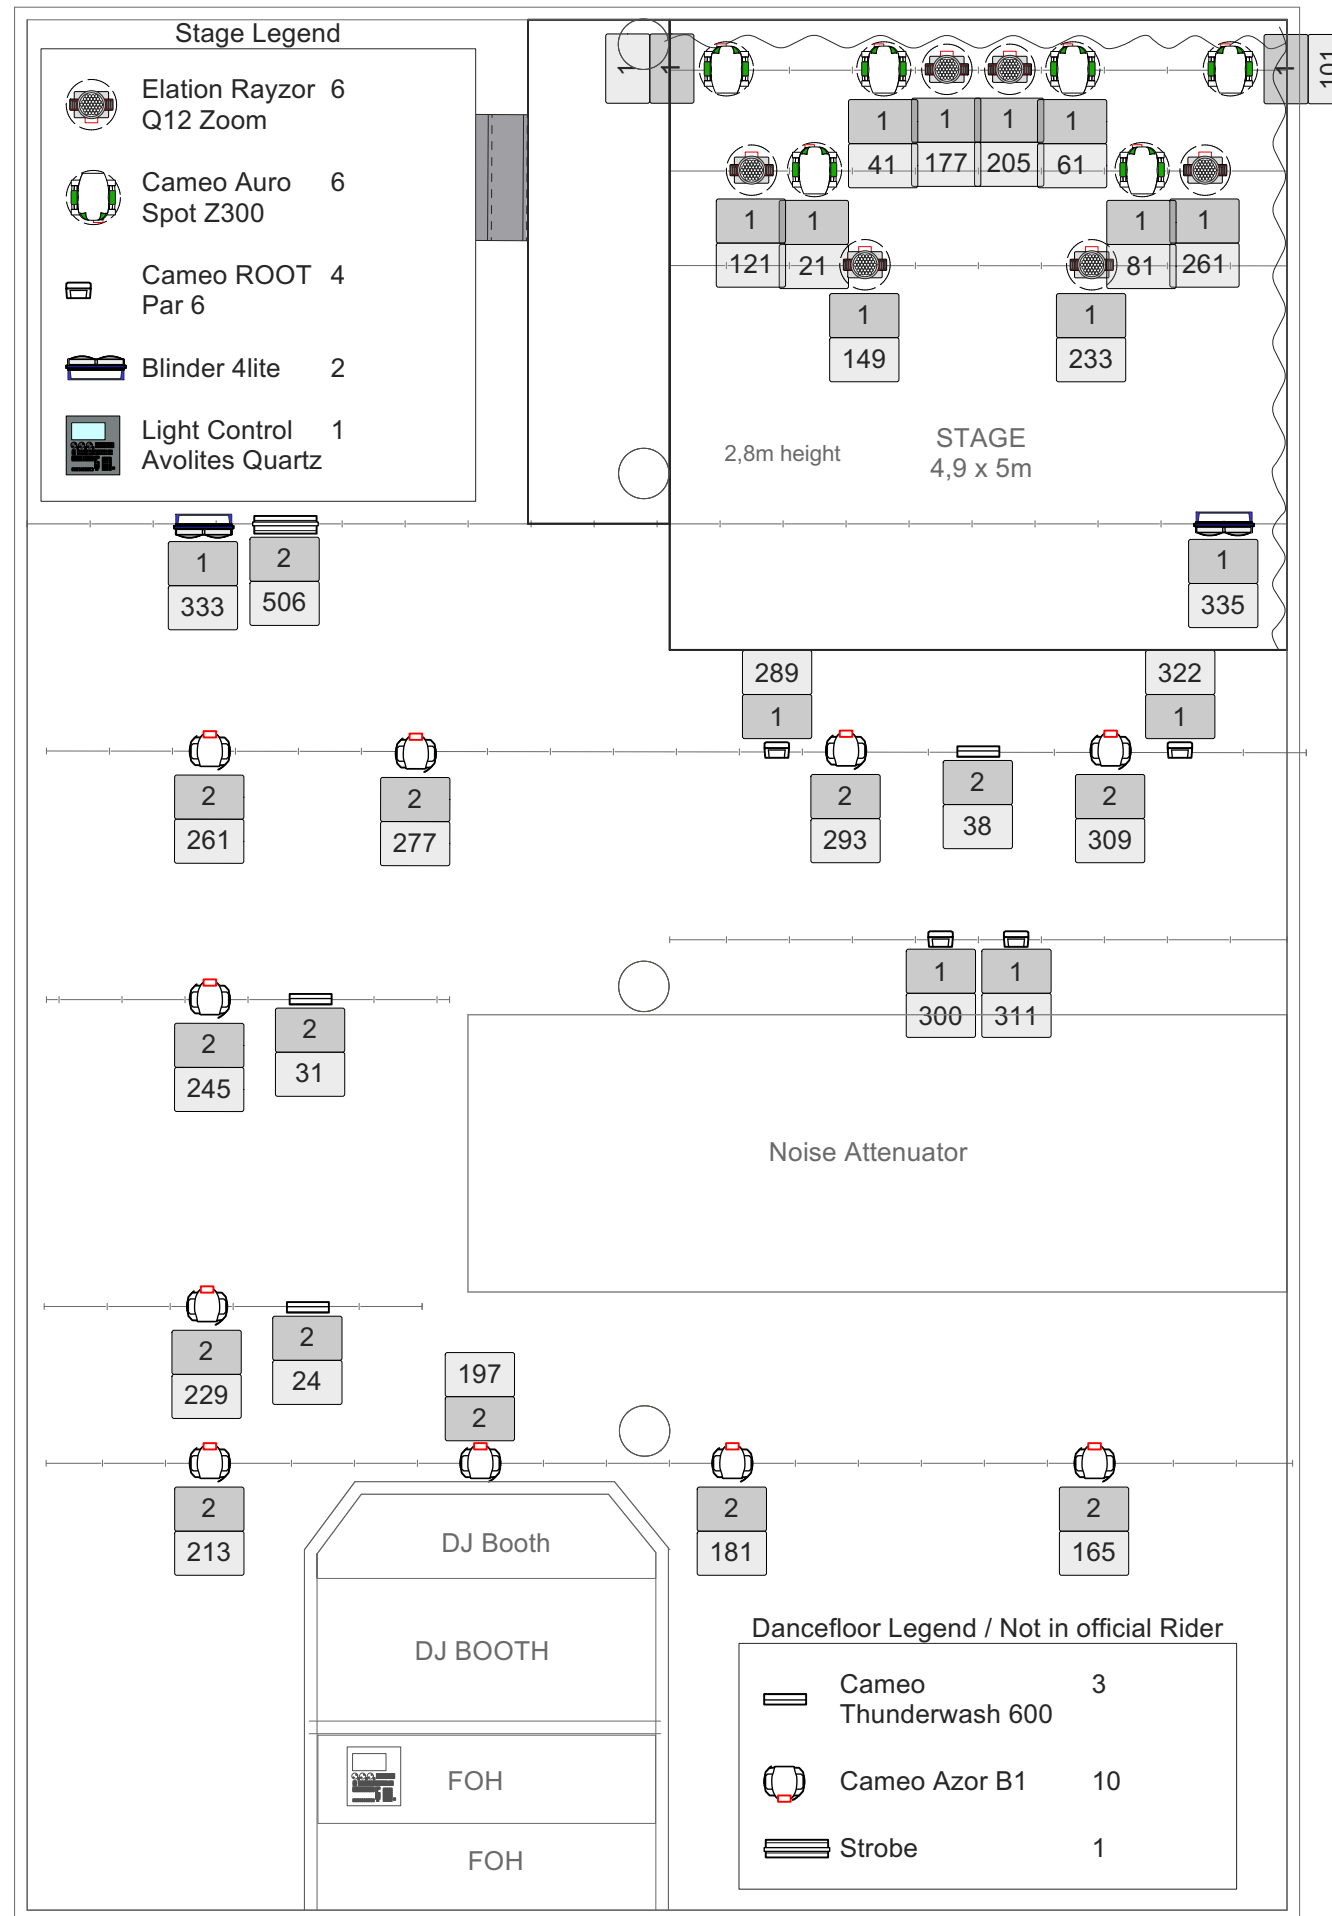

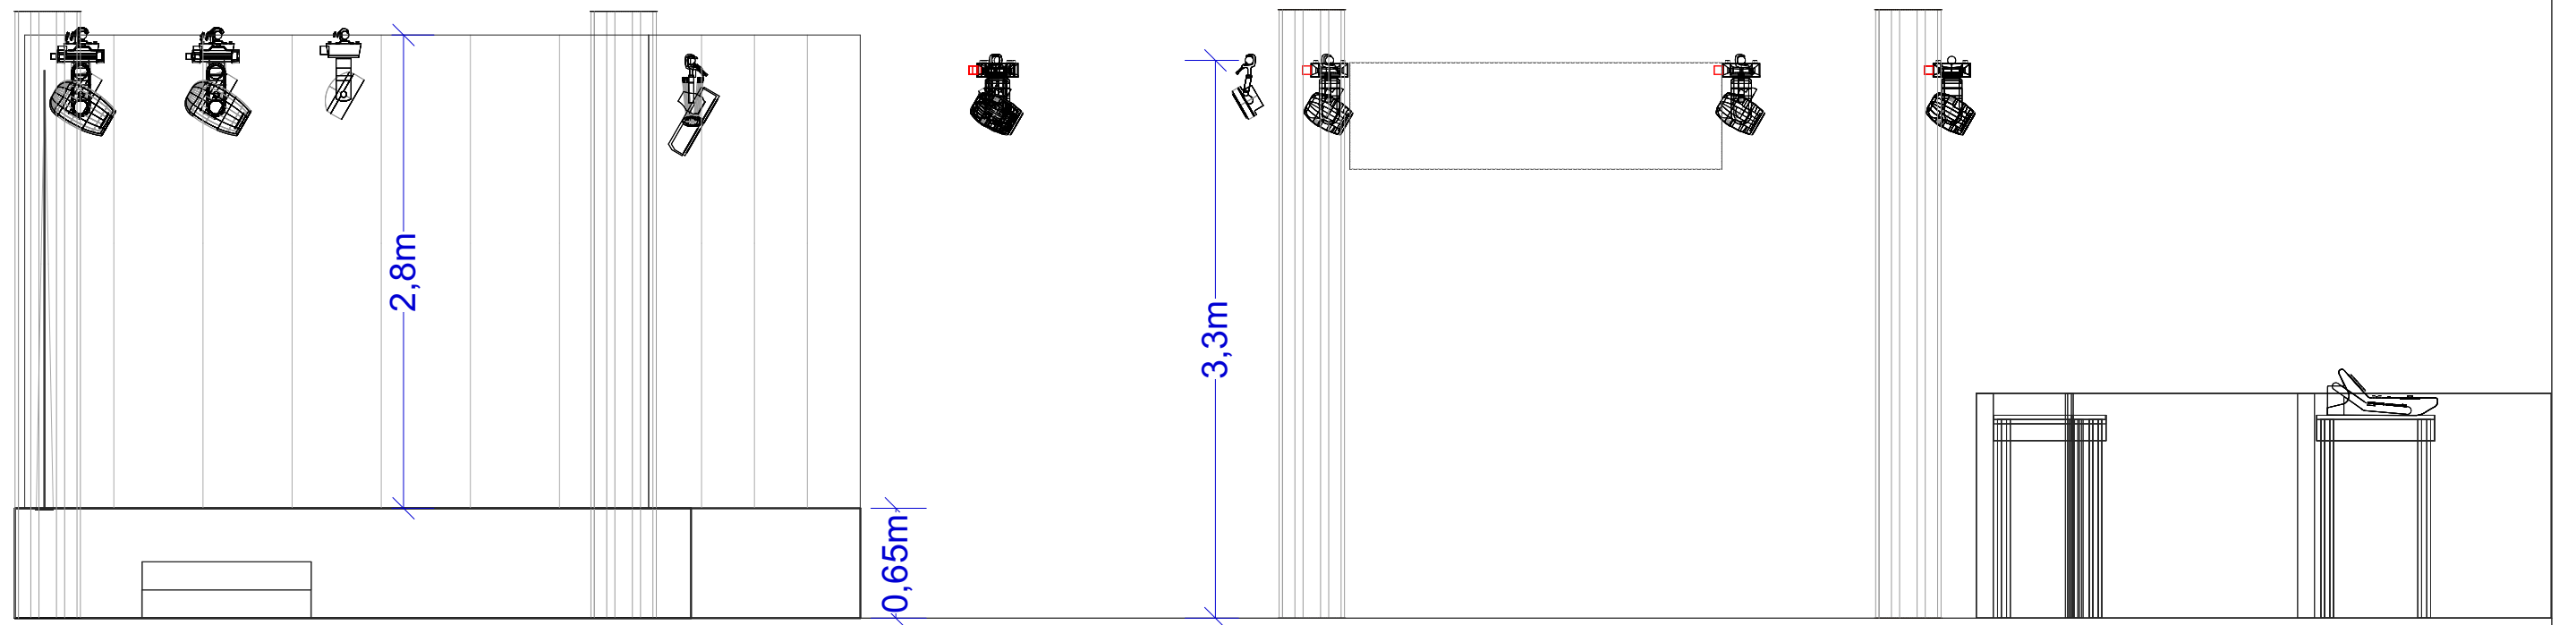

**RAZZMATAZZ**

**Sala3**

Title:	Lateral Plot
Drawing:	4
Version:	5.1

# RAZZMATAZZ

AVOLITES QUARTZ software version: 17.1

## PATCH SALA 3

22 Oct 2024

### LINE 1\_STAGE

Cameo, Auro Spot Z300	x 06	mode 20ch	1,21,41,61,81,101
Elation Rayzor Q12 Zoom	x 06	mode ext, 28ch	121,149, 177, 205, 233, 261
Cameo, Root Par 6 / FRONT	x 04	11 ch	289,300, 311, 322
Blinder 4 lite	x 02	2ch	333,334, 353, 356
Hazer ANTARI Z380 - ask production	x 01		510

### LINE 2\_DANCEFLOOR

Cameo Azor B1	x 10	mode 16	165,181, 197, 213, 229, 245, 261, 277, 293, 309
Cameo ,Thunderwash 600 RGBW	x 03	mode 7ch1	24,31, 38
Strobe Classic	x01	2ch, strobe+dim	506-507

### LINE 3\_EXTRA FREE LINE